





FRONT ELEVATION

1/4" = 1'-0"

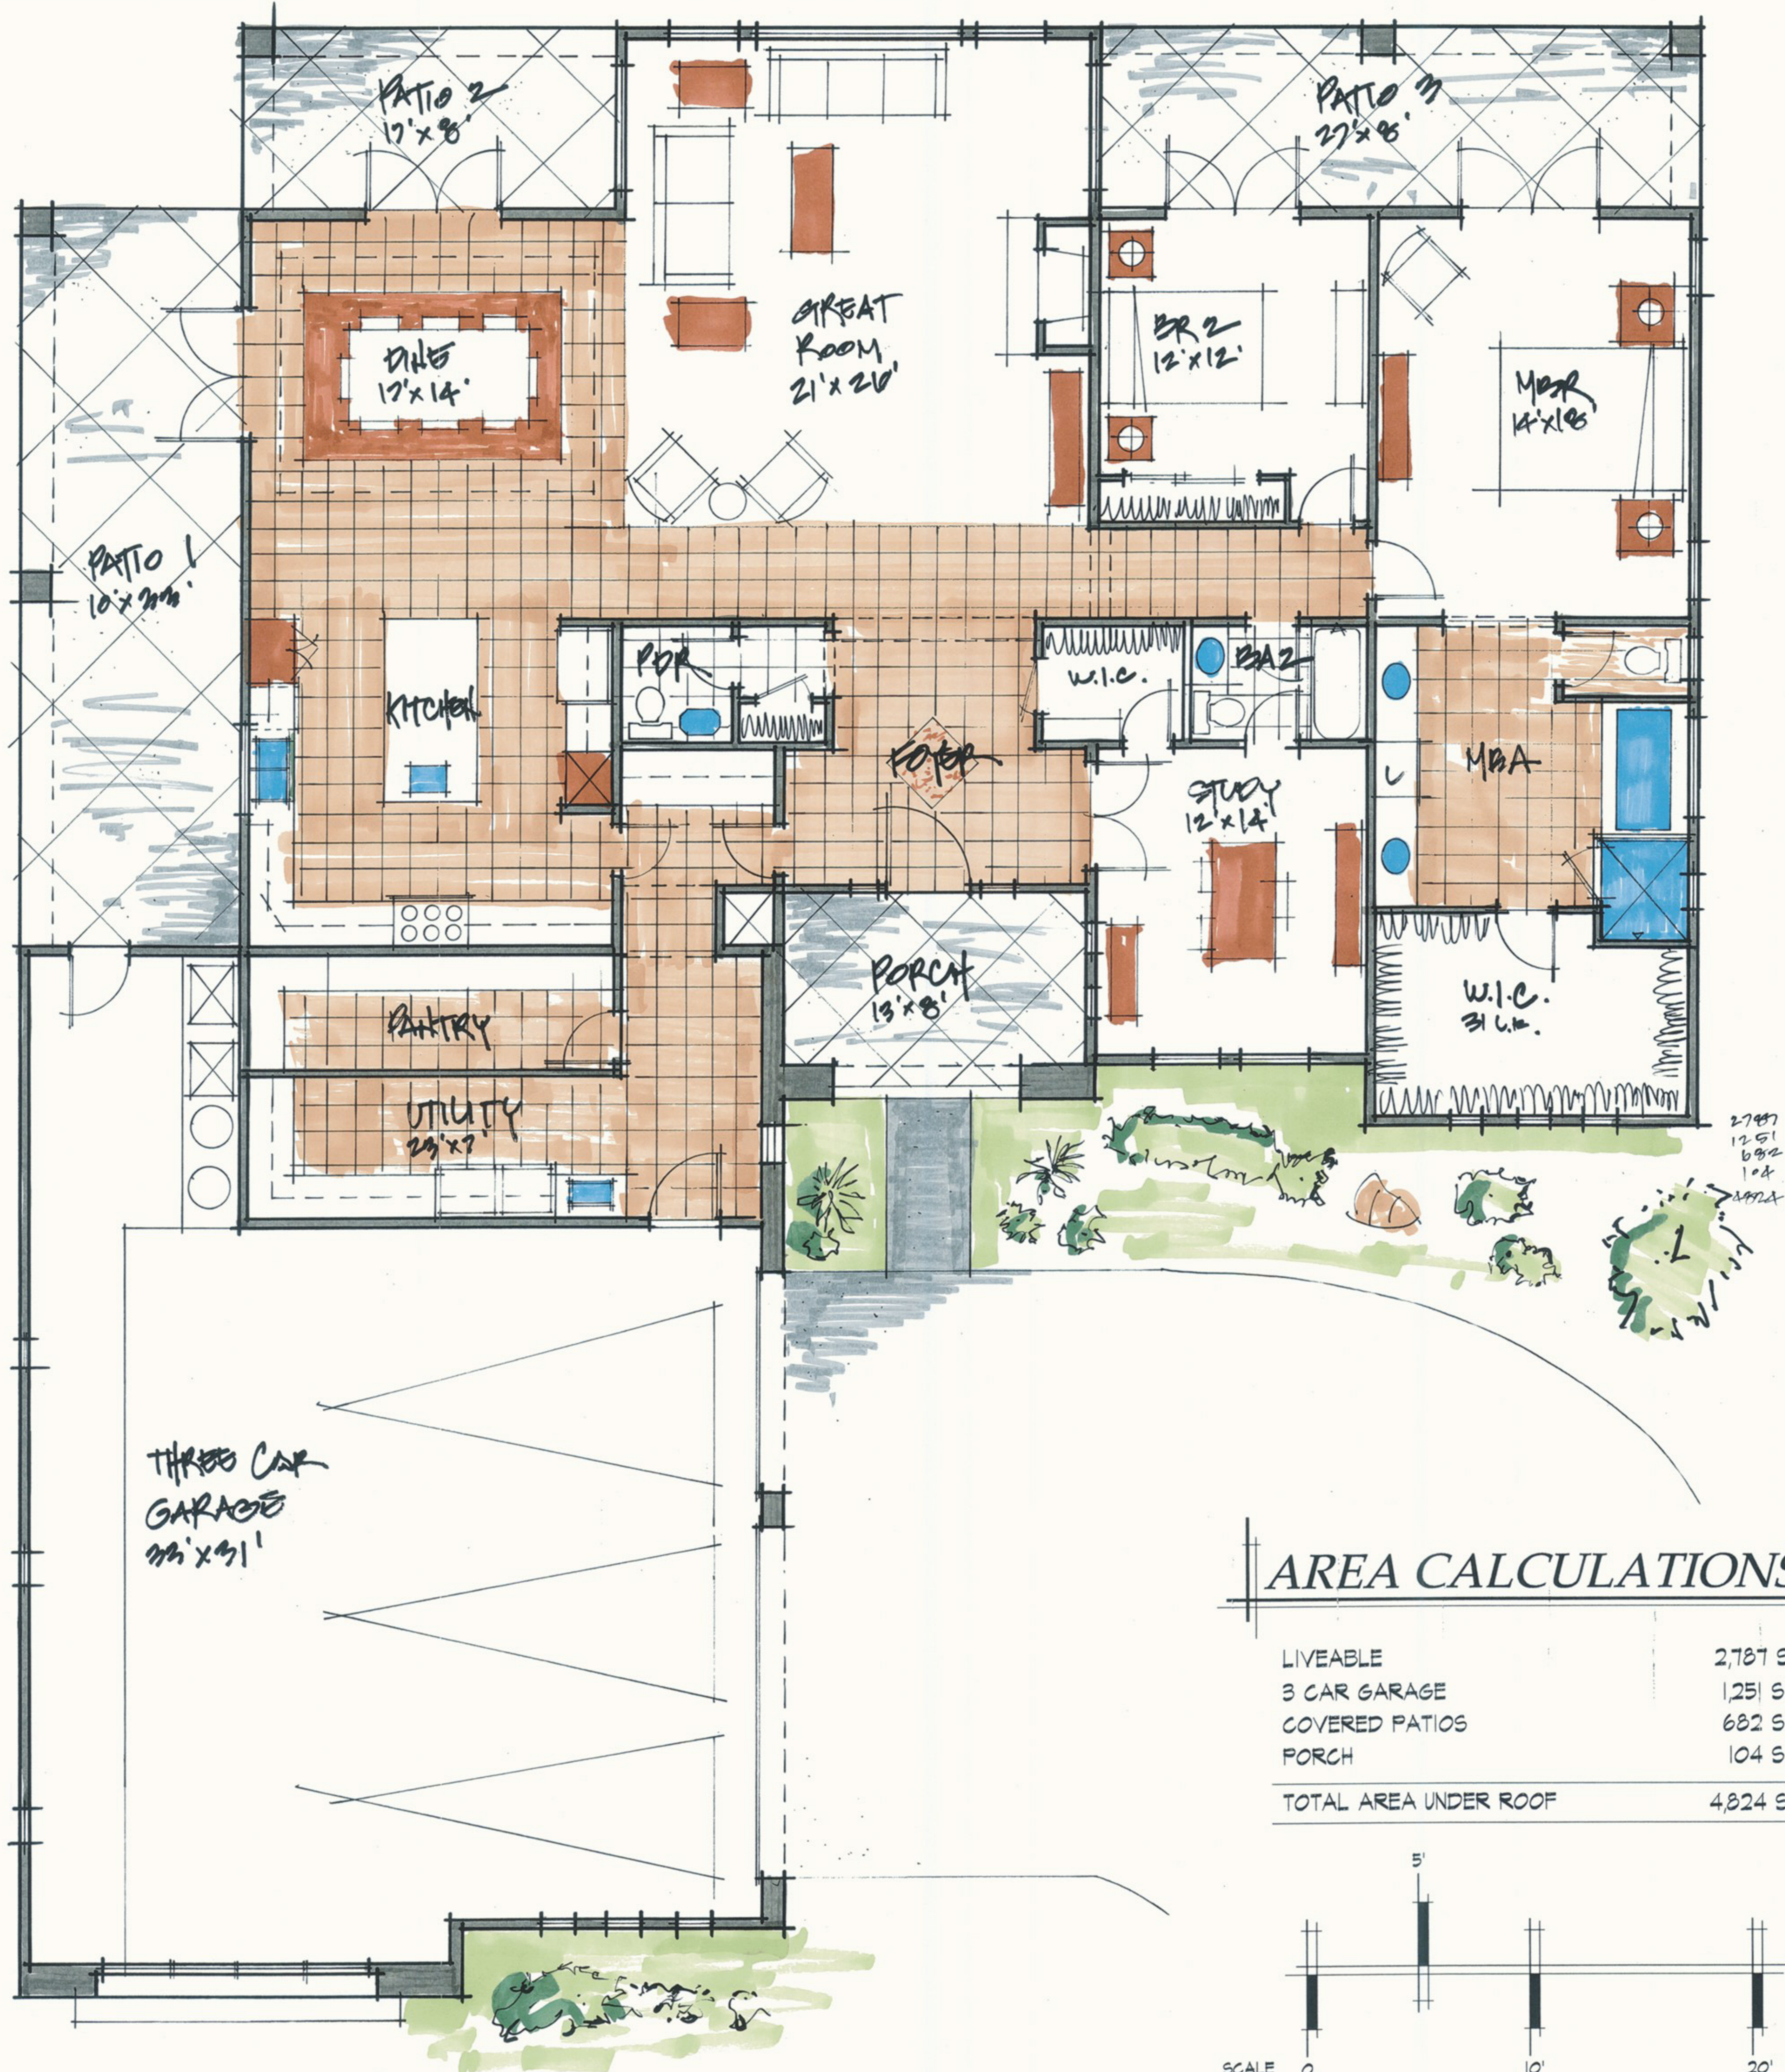

AREA CALCULATIONS

LIVEABLE	2,787 S.F.
3 CAR GARAGE	1,251 S.F.
COVERED PATIOS	682 S.F.
PORCH	104 S.F.
TOTAL AREA UNDER ROOF	4,824 S.F.

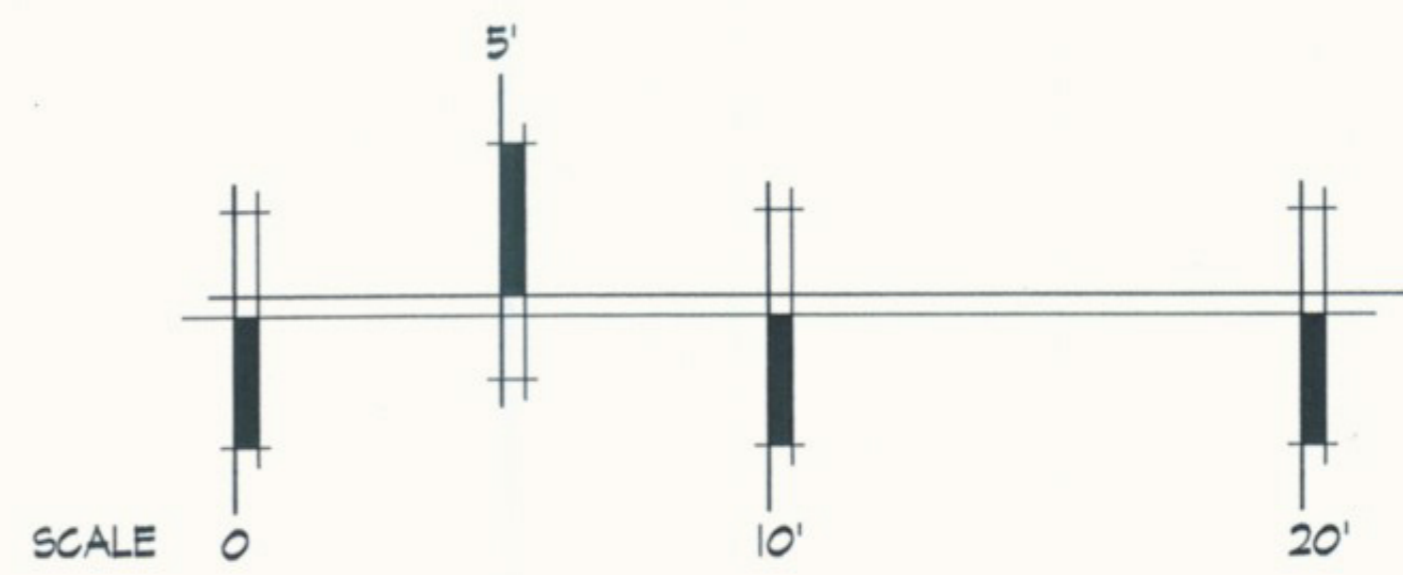

1/4" = 1'-0"

FLOOR PLAN

SHEET NUMBER
PR1

DATE
1/15/04

DRAWN/CHECKED BY
P.F.M. / P.F.M.

PROJECT REFERENCE
04-001

PLAN NUMBER
SCHAMBACH

SHEET DESCRIPTION
F.P. / ELEV.

SCHAMBACH CUSTOM RESIDENCE

WILLIAMSON VALLEY RANCH

A PORTION OF PARCEL 18

YAVAPAI COUNTY, AZ

VERANDA DESIGN GROUP

Design Interiors Land Planning

P.O. Box 422
Gibert, AZ 85299-0422

Phone: 480.620.4270
Fax: 480.718.9222

www.verandadesigngroup.com

PROPERTY OF VERANDA DESIGN GROUP LLC

THESE DRAWINGS ARE INSTRUMENTS OF SERVICE AND ARE THE PROPERTY OF VERANDA DESIGN GROUP LLC. THESE PLANS ARE NOT TO BE REPRODUCED, ALTERED OR USED BY ANY MEANS WITHOUT THE EXPRESS WRITTEN CONSENT OF VERANDA DESIGN GROUP LLC.

ALL SPECIFICATIONS, DIMENSIONS, MATERIALS AND DETAILS ARE SUBJECT TO CHANGE DUE TO FIELD FIELD CONDITIONS. CONTRACTORS SHALL VERIFY AND BE RESPONSIBLE FOR ALL SUCH AND CONDITIONS IN THE JOB. NOTIFY VERANDA DESIGN GROUP LLC OF ANY VARIANCE FROM THE DRAWINGS AND CONDITIONS SHOWN BY THESE CONSTRUCTION DOCUMENTS. DO NOT SCALE PLANS. VERIFY ALL DIMENSIONS IN THE FIELD.



NO.	DATE	REVISIONS